




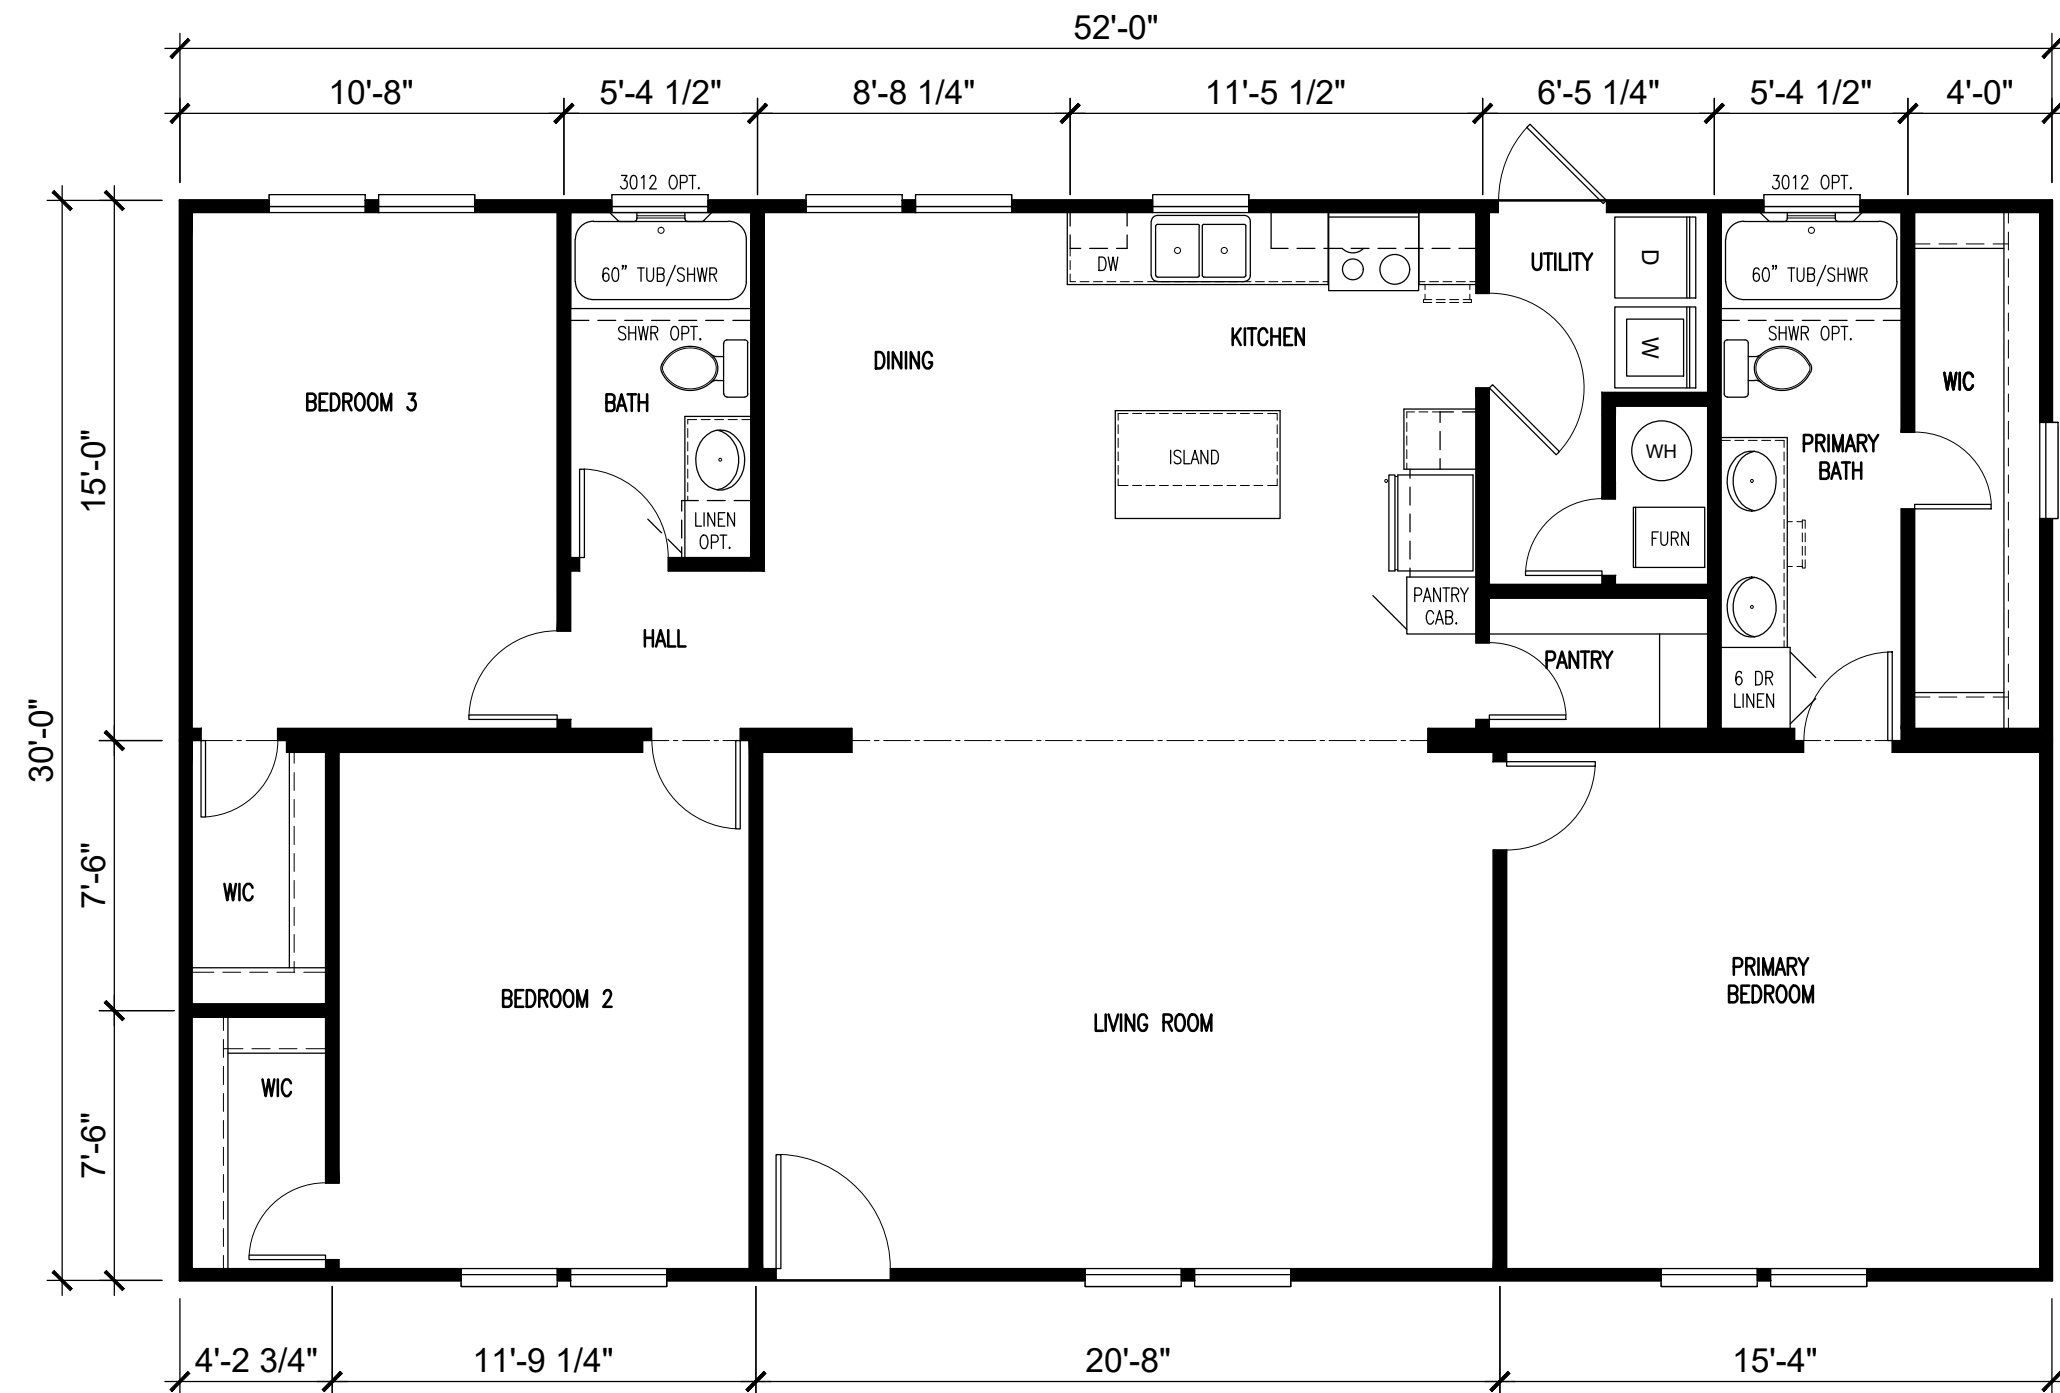


MODEL: 32523A

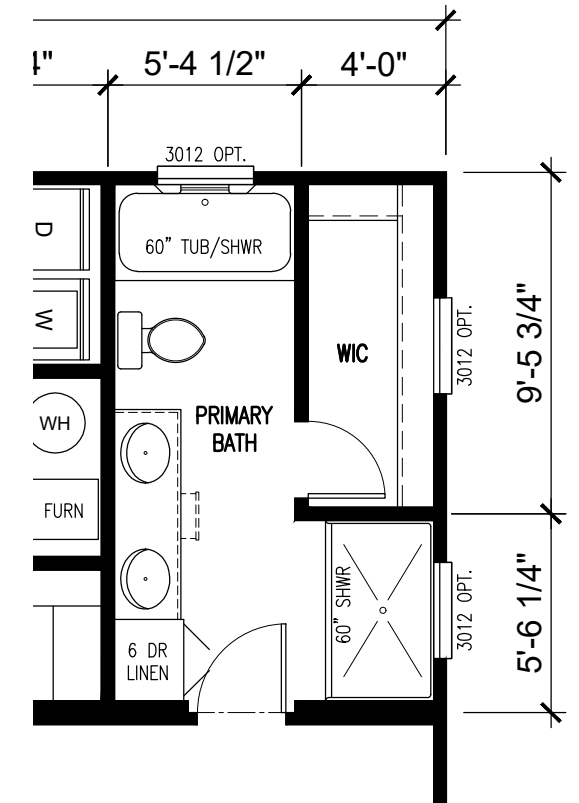

PRIMARY BATH OPTION

NOTE:
 • EXTERIOR DIMENSIONS ARE TO EDGE OF EXTERIOR WALL FRAMING.
 • INTERIOR DIMENSIONS ARE TO CENTER OF WALLS

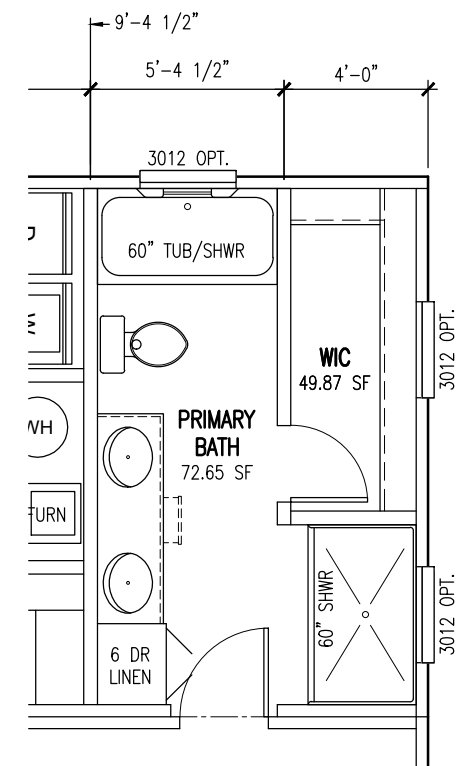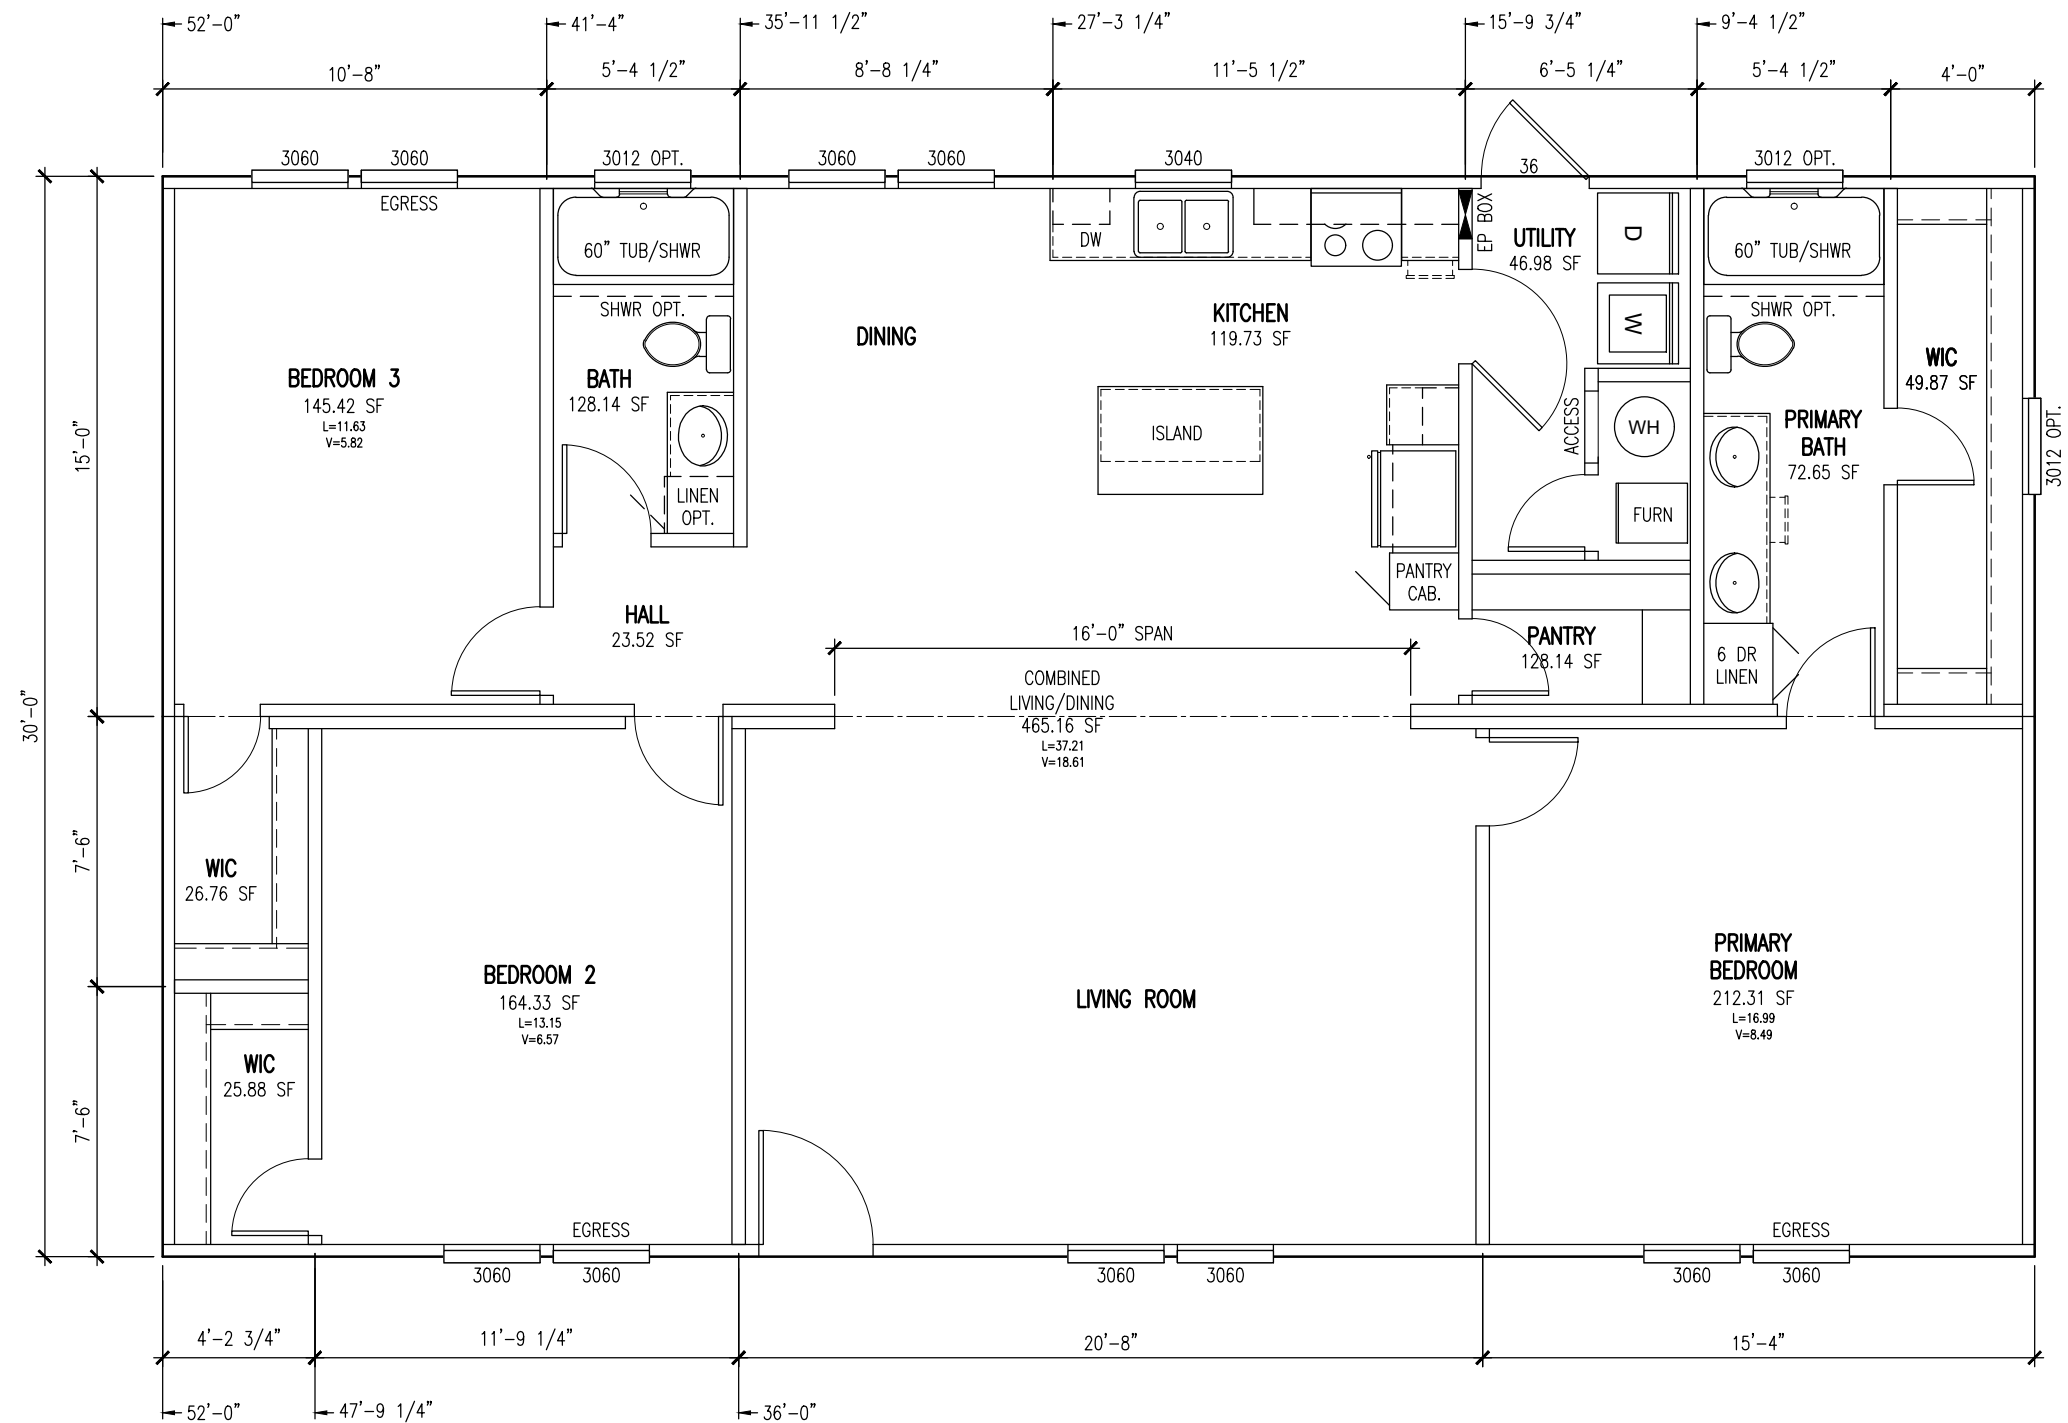

PRIMARY BATH OPTION

MODEL:	MARATHON 32523A	DATE:	02/14/2025	TITLE:					APPROVAL FLOOR PLAN WZ1					MARATHON HOMES BRECKENRIDGE, TX	
DWG:	FP-32523A.1.1	SCALE:	3/16" = 1'-0"	REF #	DESCRIPTION					DATE		REVISED BY:			
				-	-					-		-			