

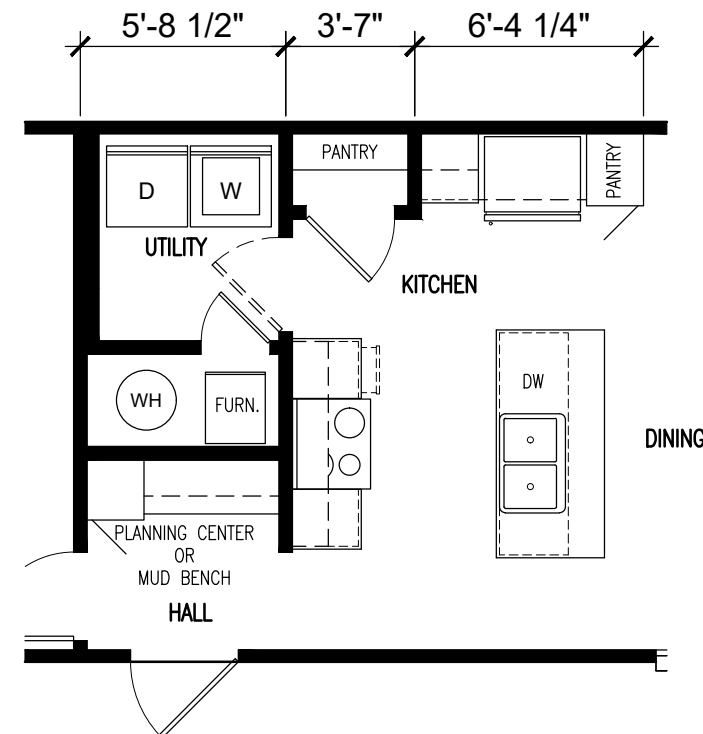


ALTERNATE KITCHEN 1

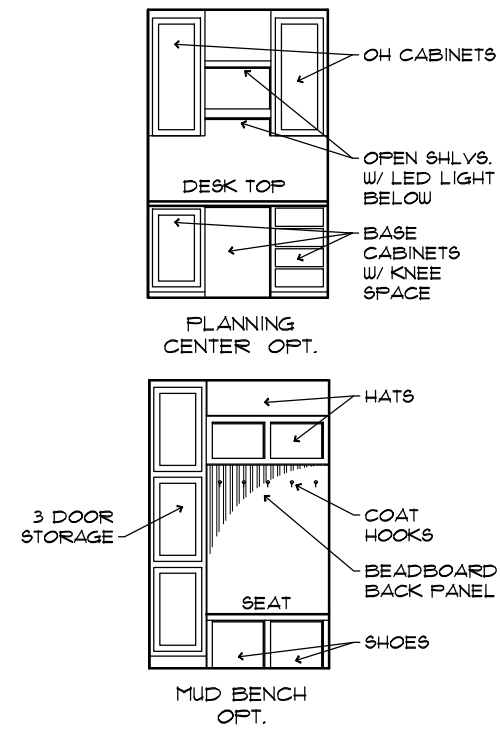


ALTERNATE KITCHEN 2

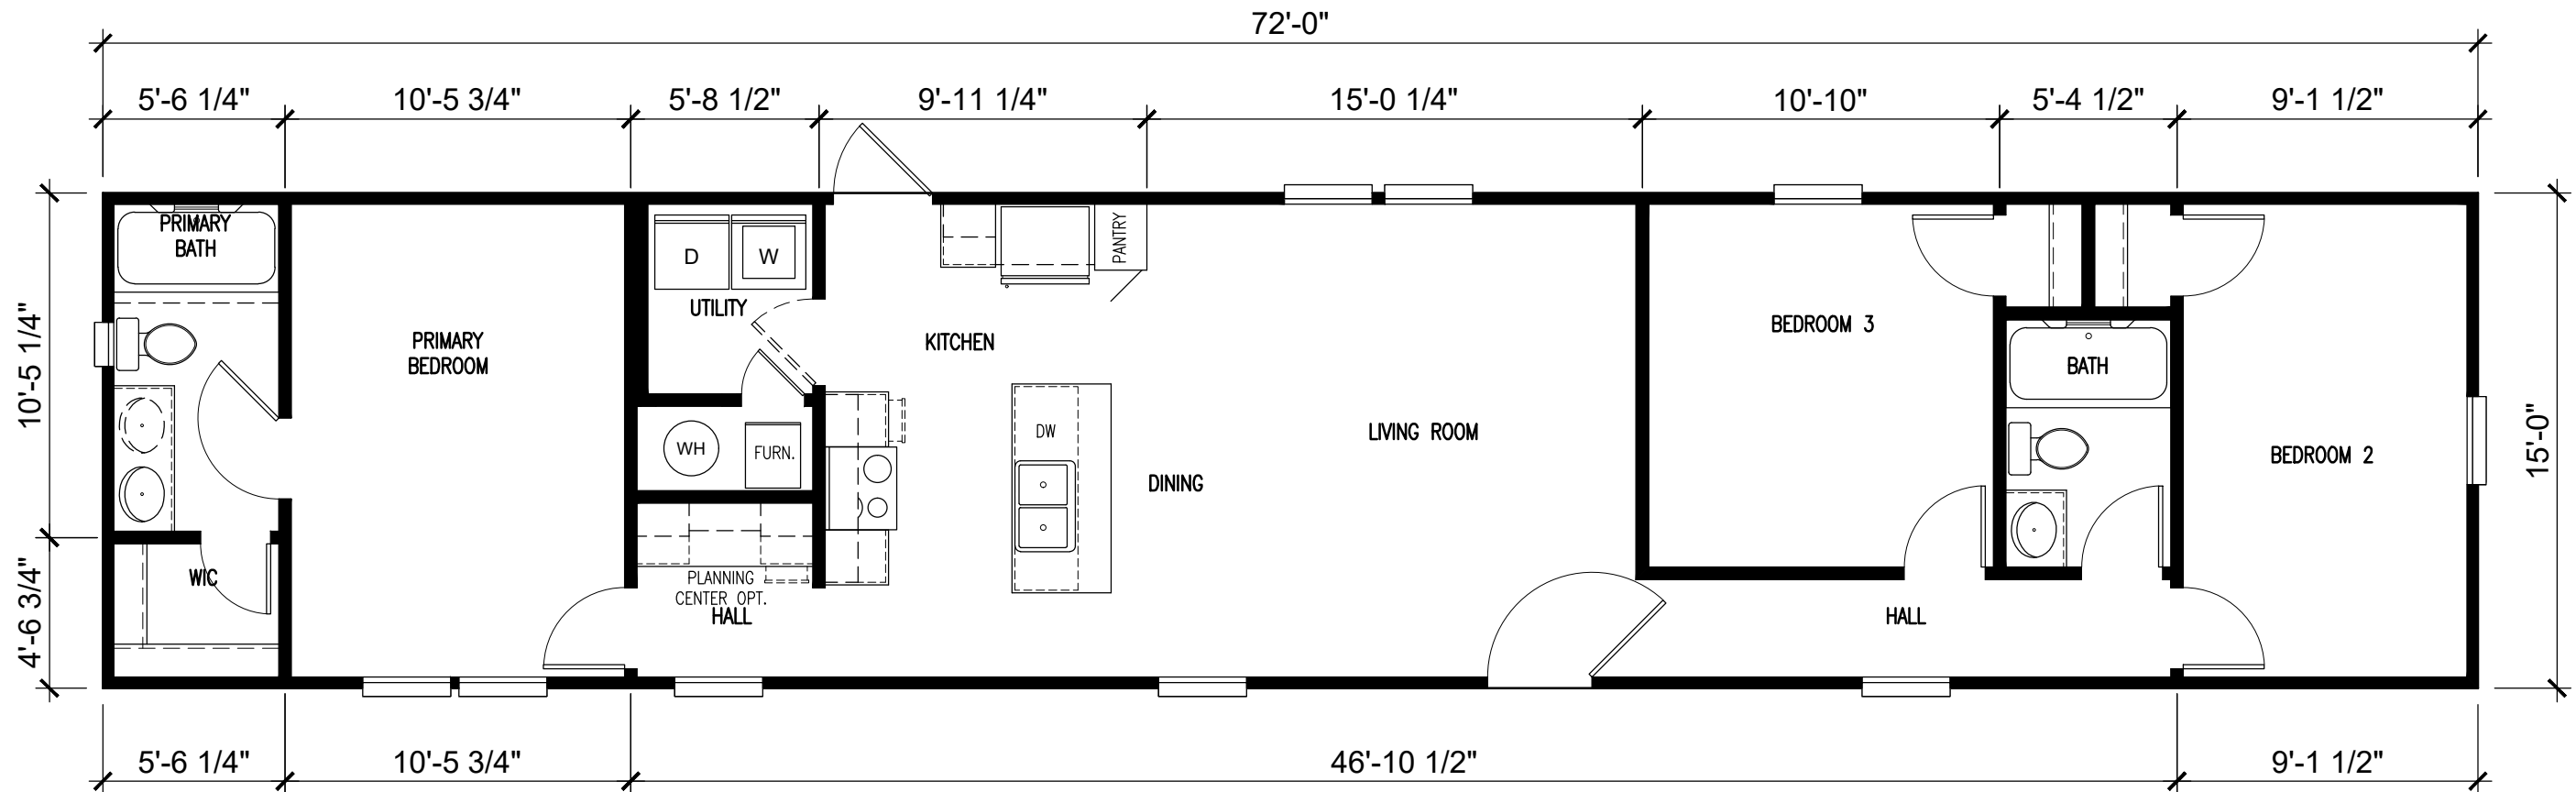

MODEL: 16723A

NOTE:
 • EXTERIOR DIMENSIONS ARE TO EDGE OF EXTERIOR WALL FRAMING.
 • INTERIOR DIMENSIONS ARE TO CENTER OF WALLS

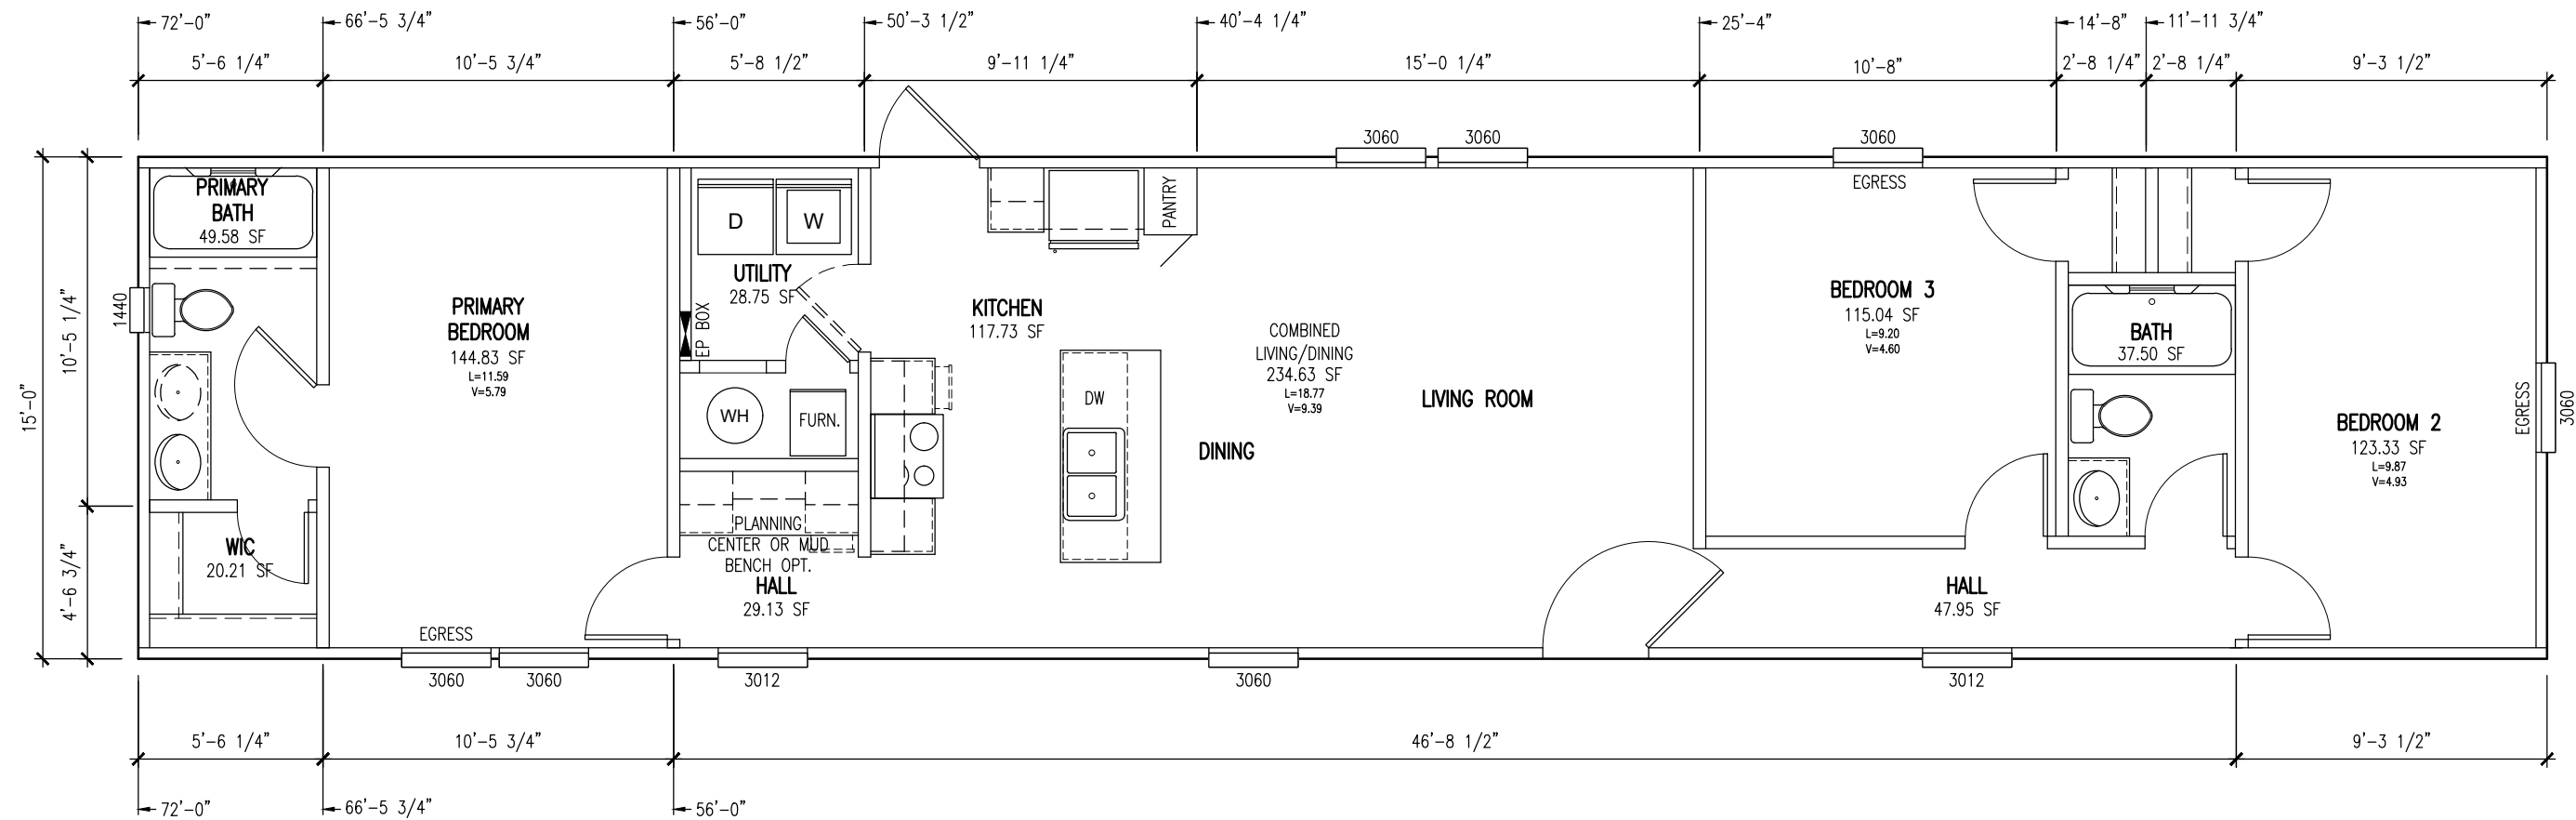

MODEL: MARATHON 16723A

DATE: 03/06/2025

TITLE: PRELIMINARY FLOOR PLAN

MARATHON
HOMES
BRECKENRIDGE, TX

DWG: FP-16723A.1.1

SCALE: 1/4" = 1'-0"

| REF # | DESCRIPTION | DATE | REVISED BY: |
|-------|-------------|------|-------------|
| - | - | - | - |