


MODEL: 16763B

NOTE:  
 • EXTERIOR DIMENSIONS ARE TO EDGE OF EXTERIOR WALL FRAMING.  
 • INTERIOR DIMENSIONS ARE TO CENTER OF WALLS

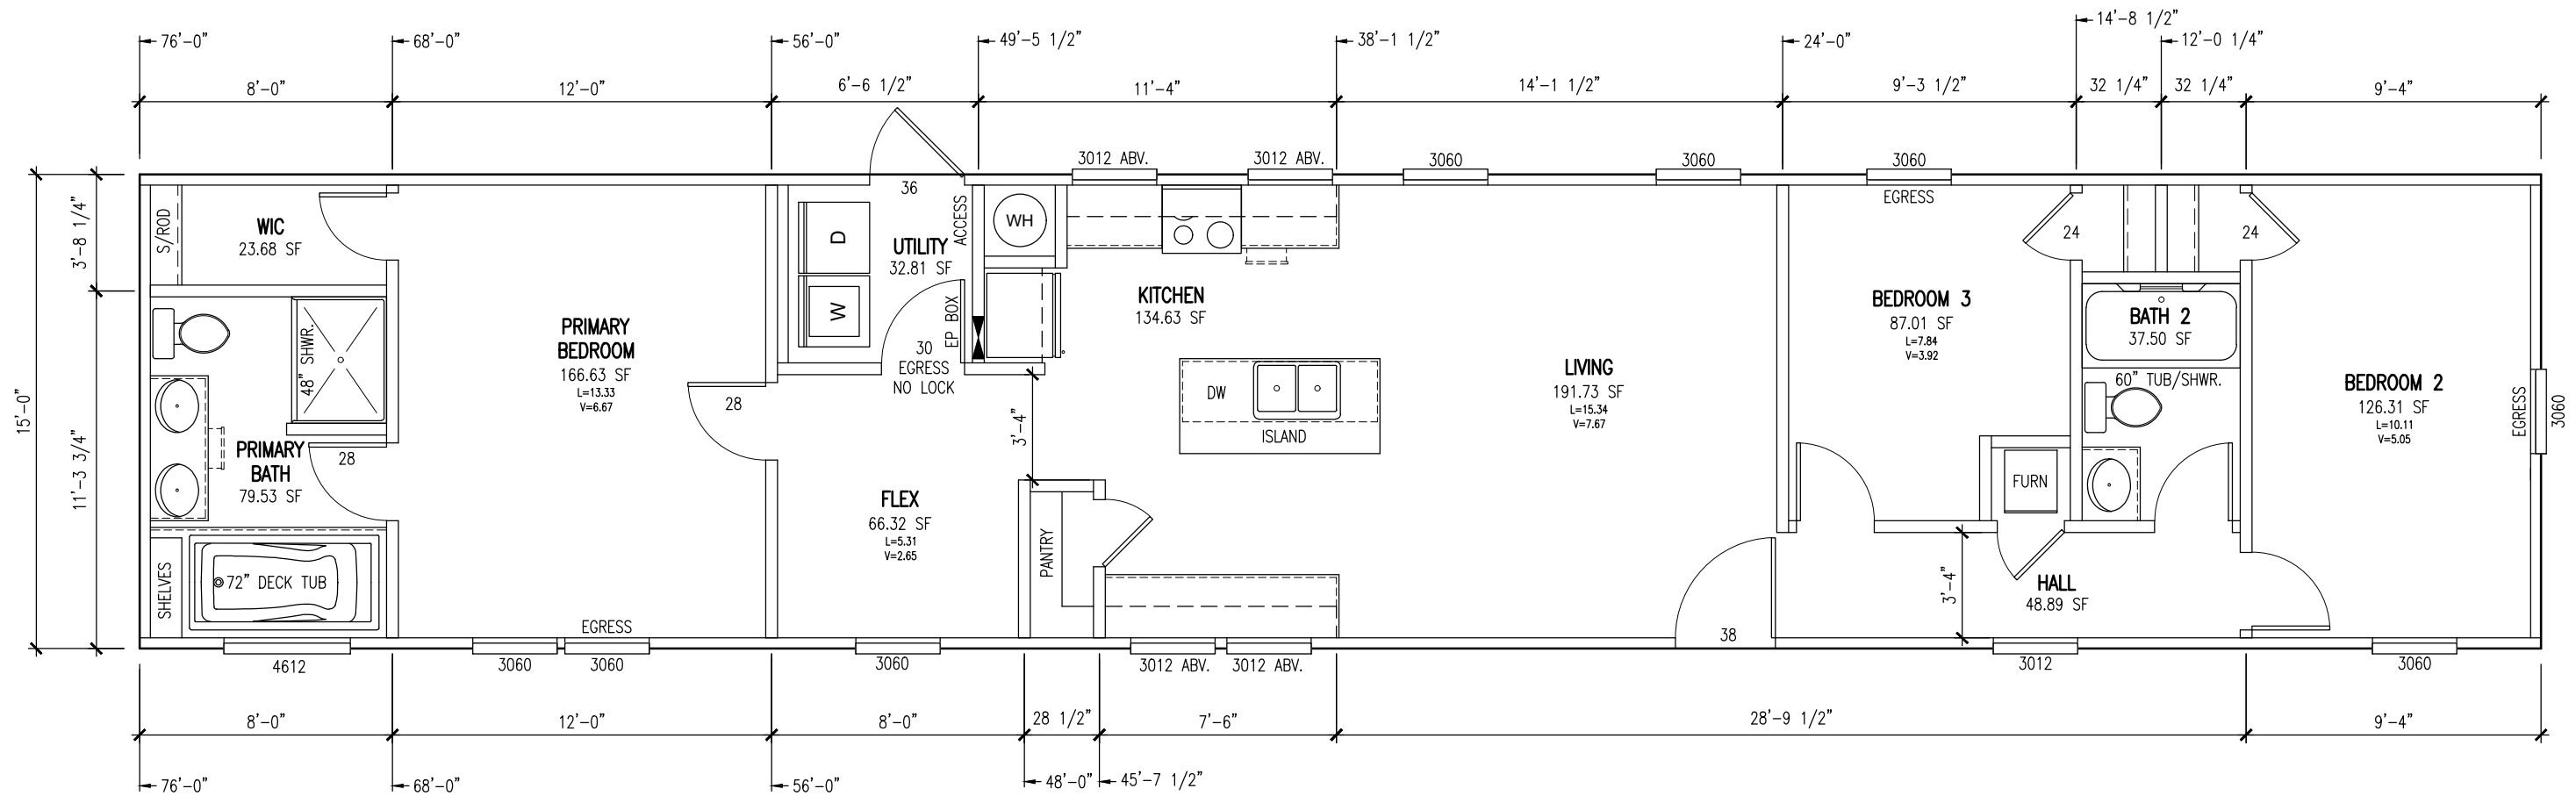

MODEL:	MARATHON 16763B	DATE:	02/16/2025	TITLE:	APPROVAL FLOOR PLAN WZ1			<b>MARATHON HOMES</b> BRECKENRIDGE, TX
DWG:	FP-16763B.1.1	SCALE:	3/16" = 1'-0"	REF #	DESCRIPTION	DATE	REVISED BY:	
				-	-	-	-	