


MODEL: 32483A

NOTE:  
 • EXTERIOR DIMENSIONS ARE TO EDGE OF EXTERIOR WALL FRAMING.  
 • INTERIOR DIMENSIONS ARE TO CENTER OF WALLS

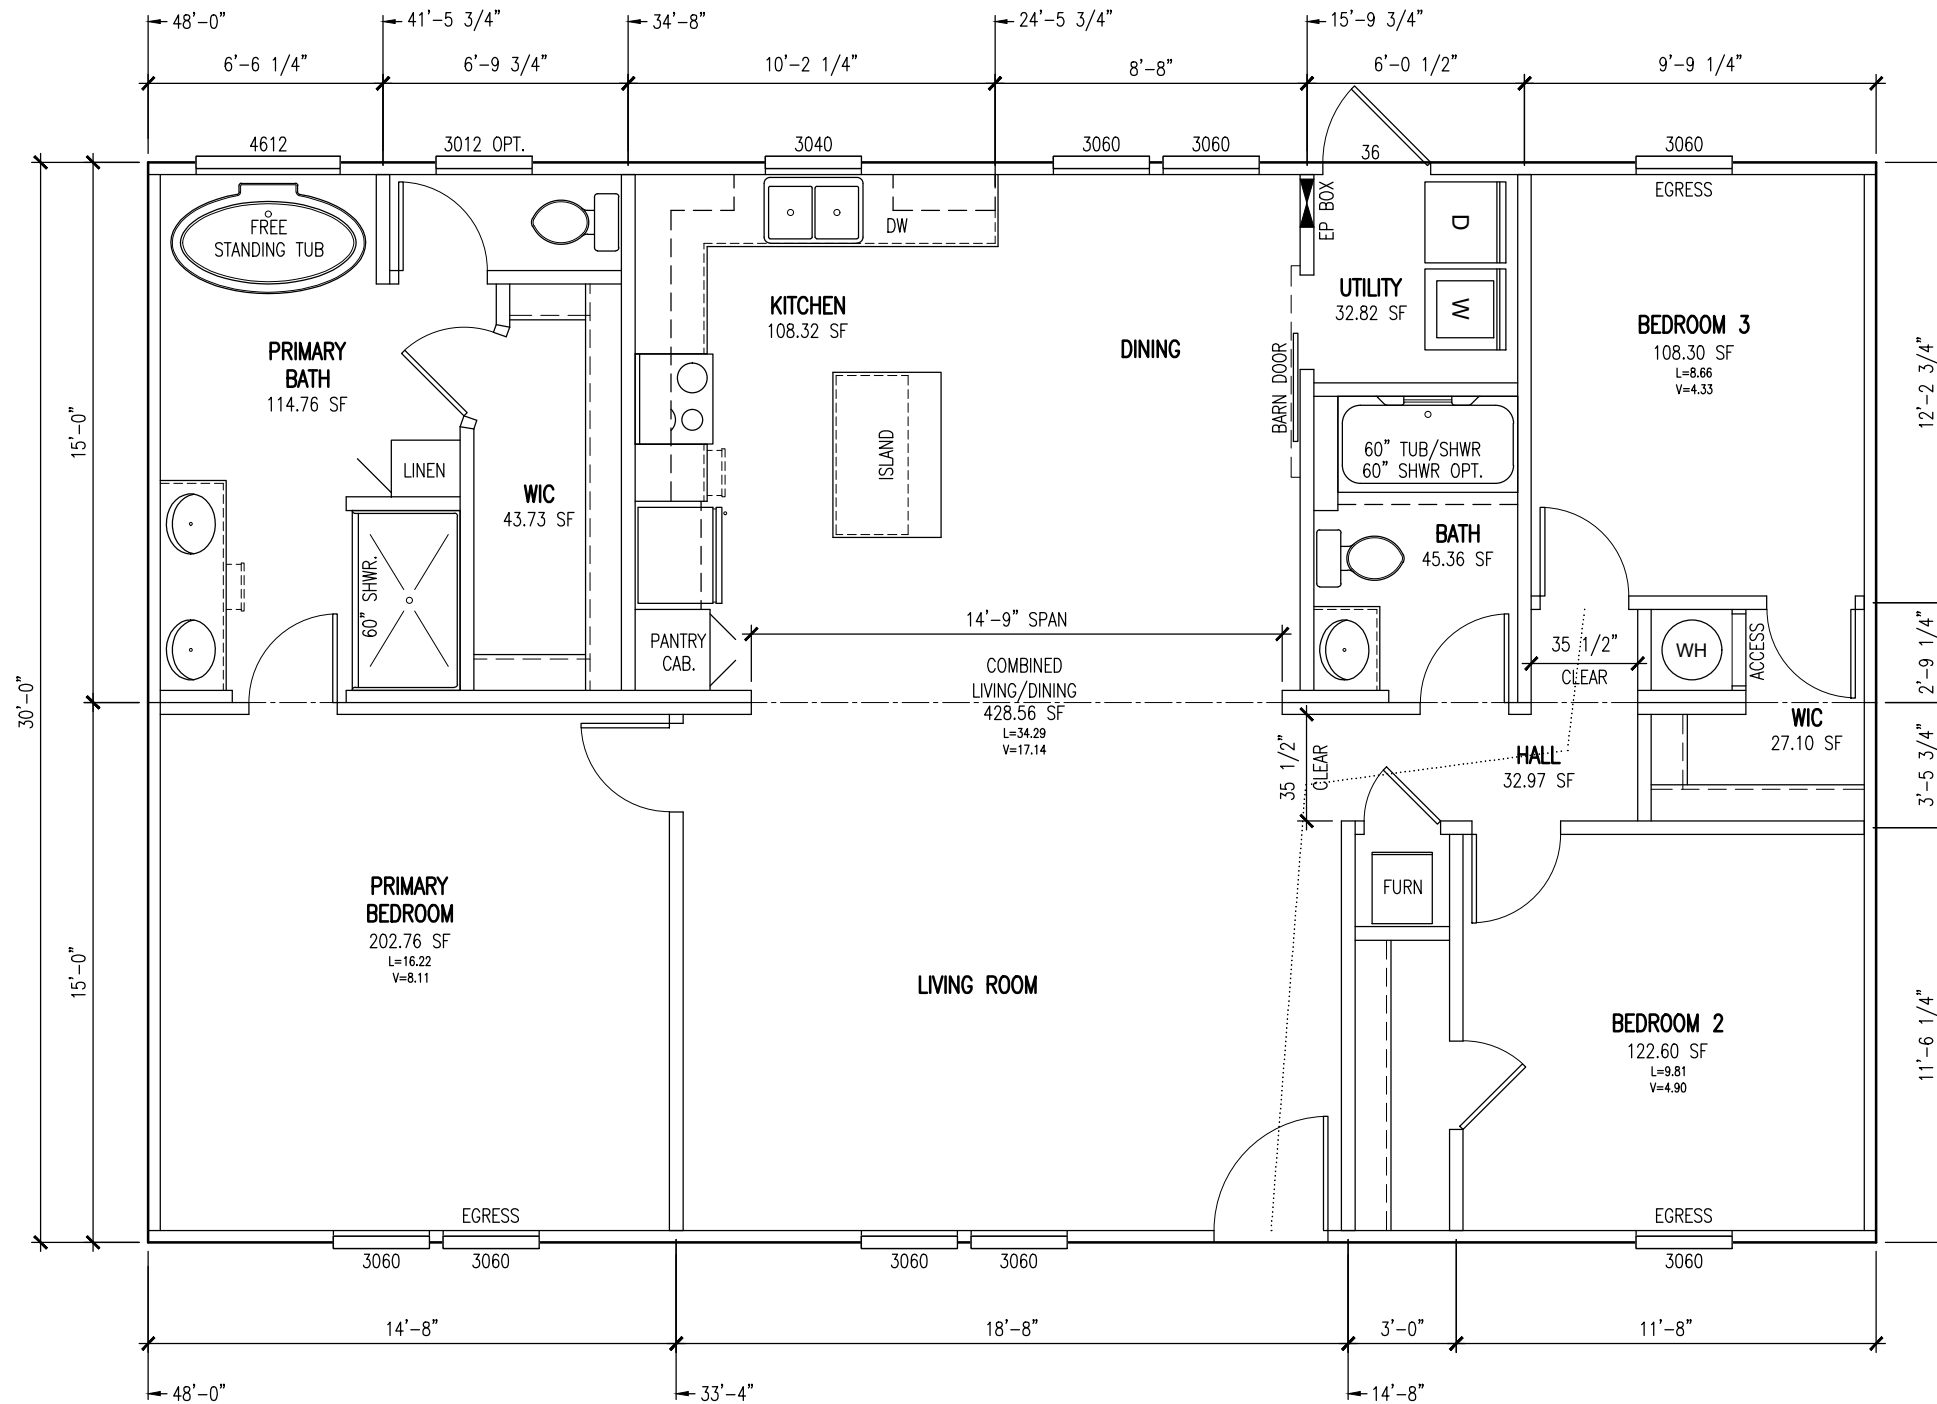

MODEL: MARATHON 32483A

DATE: 02/28/2025

TITLE: APPROVAL FLOOR PLAN WZ1

MARATHON  
HOMES  
BRECKENRIDGE, TX

DWG: FP-32483A.1.1

SCALE: 3/16" = 1'-0"

REF #	DESCRIPTION	DATE	REVISED BY:
-	-	-	-