
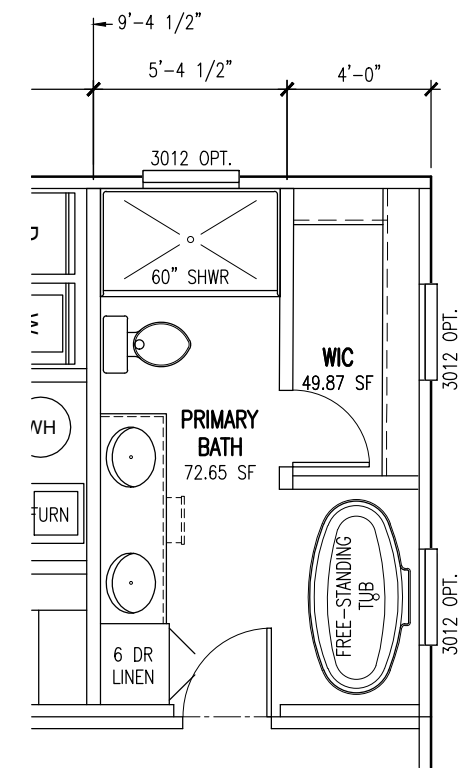


PRIMARY BATH OPTION

MODEL: 32564A

NOTE:  
 • EXTERIOR DIMENSIONS ARE TO EDGE OF EXTERIOR WALL FRAMING.  
 • INTERIOR DIMENSIONS ARE TO CENTER OF WALLS

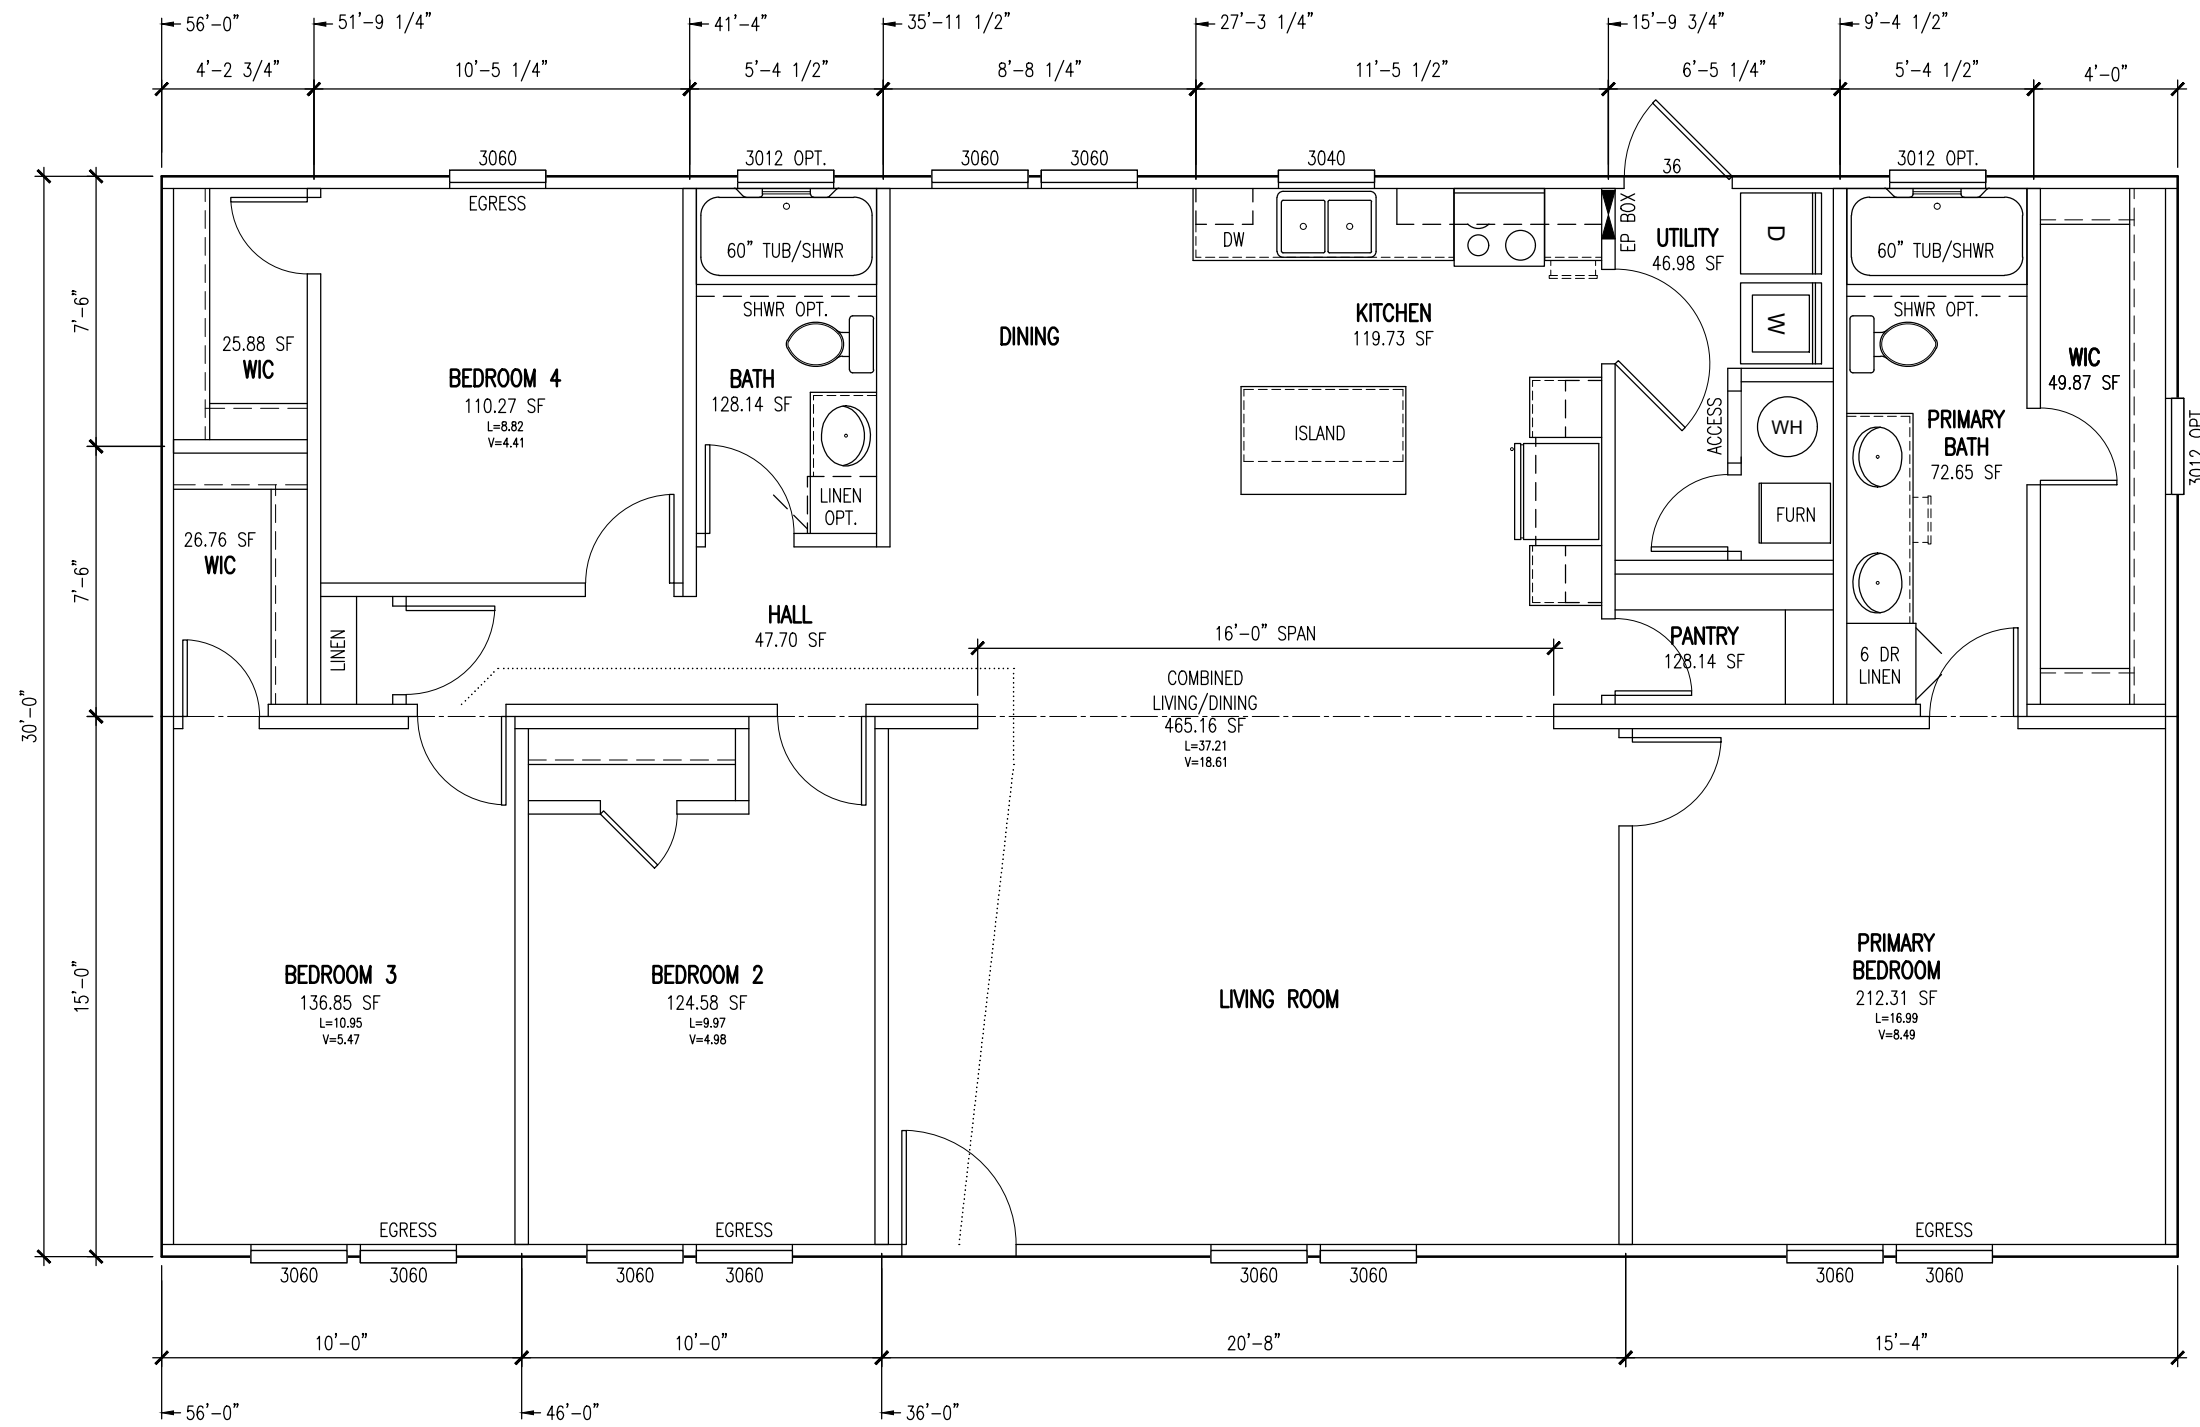

PRIMARY BATH OPTION

MODEL: MARATHON 32564A

DATE: 02/28/2025

TITLE:

APPROVAL FLOOR PLAN WZ1

DWG: FP-32564A.1.1

SCALE: 3/16" = 1'-0"

REF #	DESCRIPTION
-	-

DATE	REVISED BY:
-	-

MARATHON HOMES  
BRECKENRIDGE, TX