



MODEL: 32764A


NOTE:
 • EXTERIOR DIMENSIONS ARE TO EDGE OF EXTERIOR WALL FRAMING.
 • INTERIOR DIMENSIONS ARE TO CENTER OF WALLS

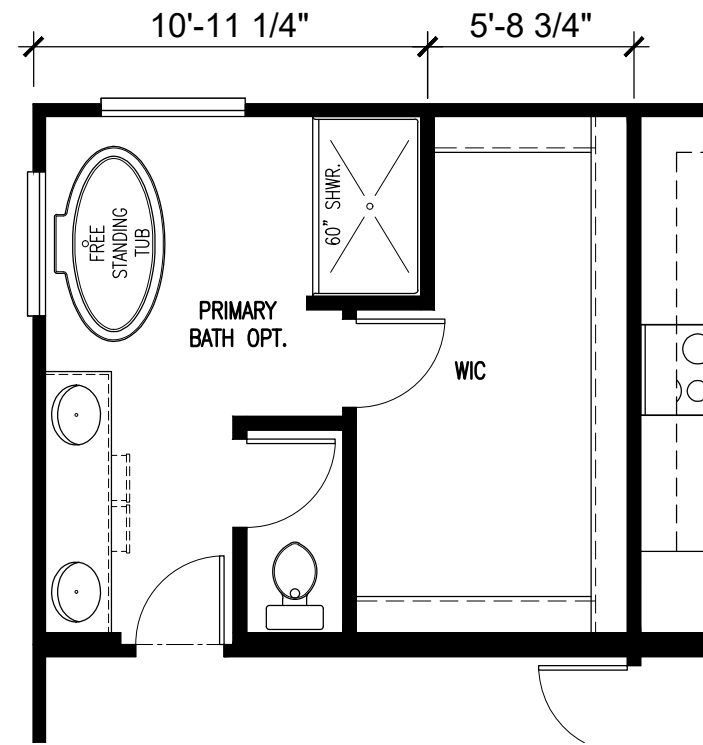

PRIMARY BATH OPTION

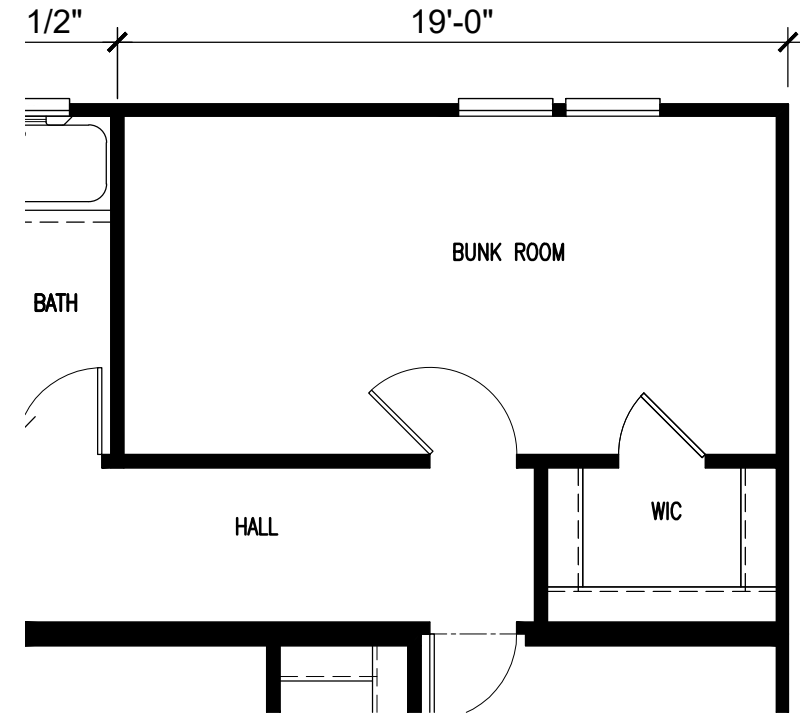


BUNK ROOM OPTION

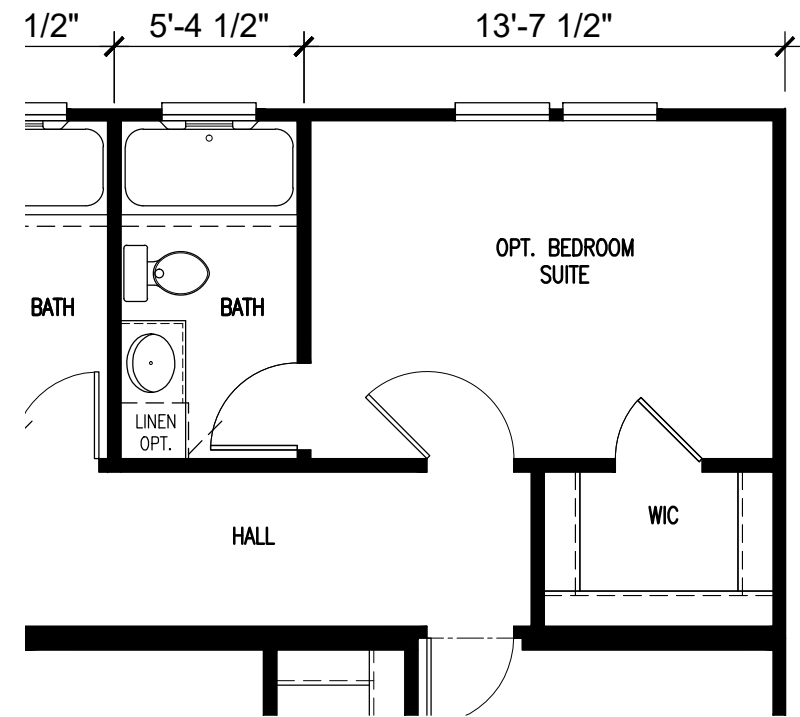

BEDROOM SUITE OPTION

MODEL: 32764A

NOTE:
 • EXTERIOR DIMENSIONS ARE TO EDGE OF EXTERIOR WALL FRAMING.
 • INTERIOR DIMENSIONS ARE TO CENTER OF WALLS

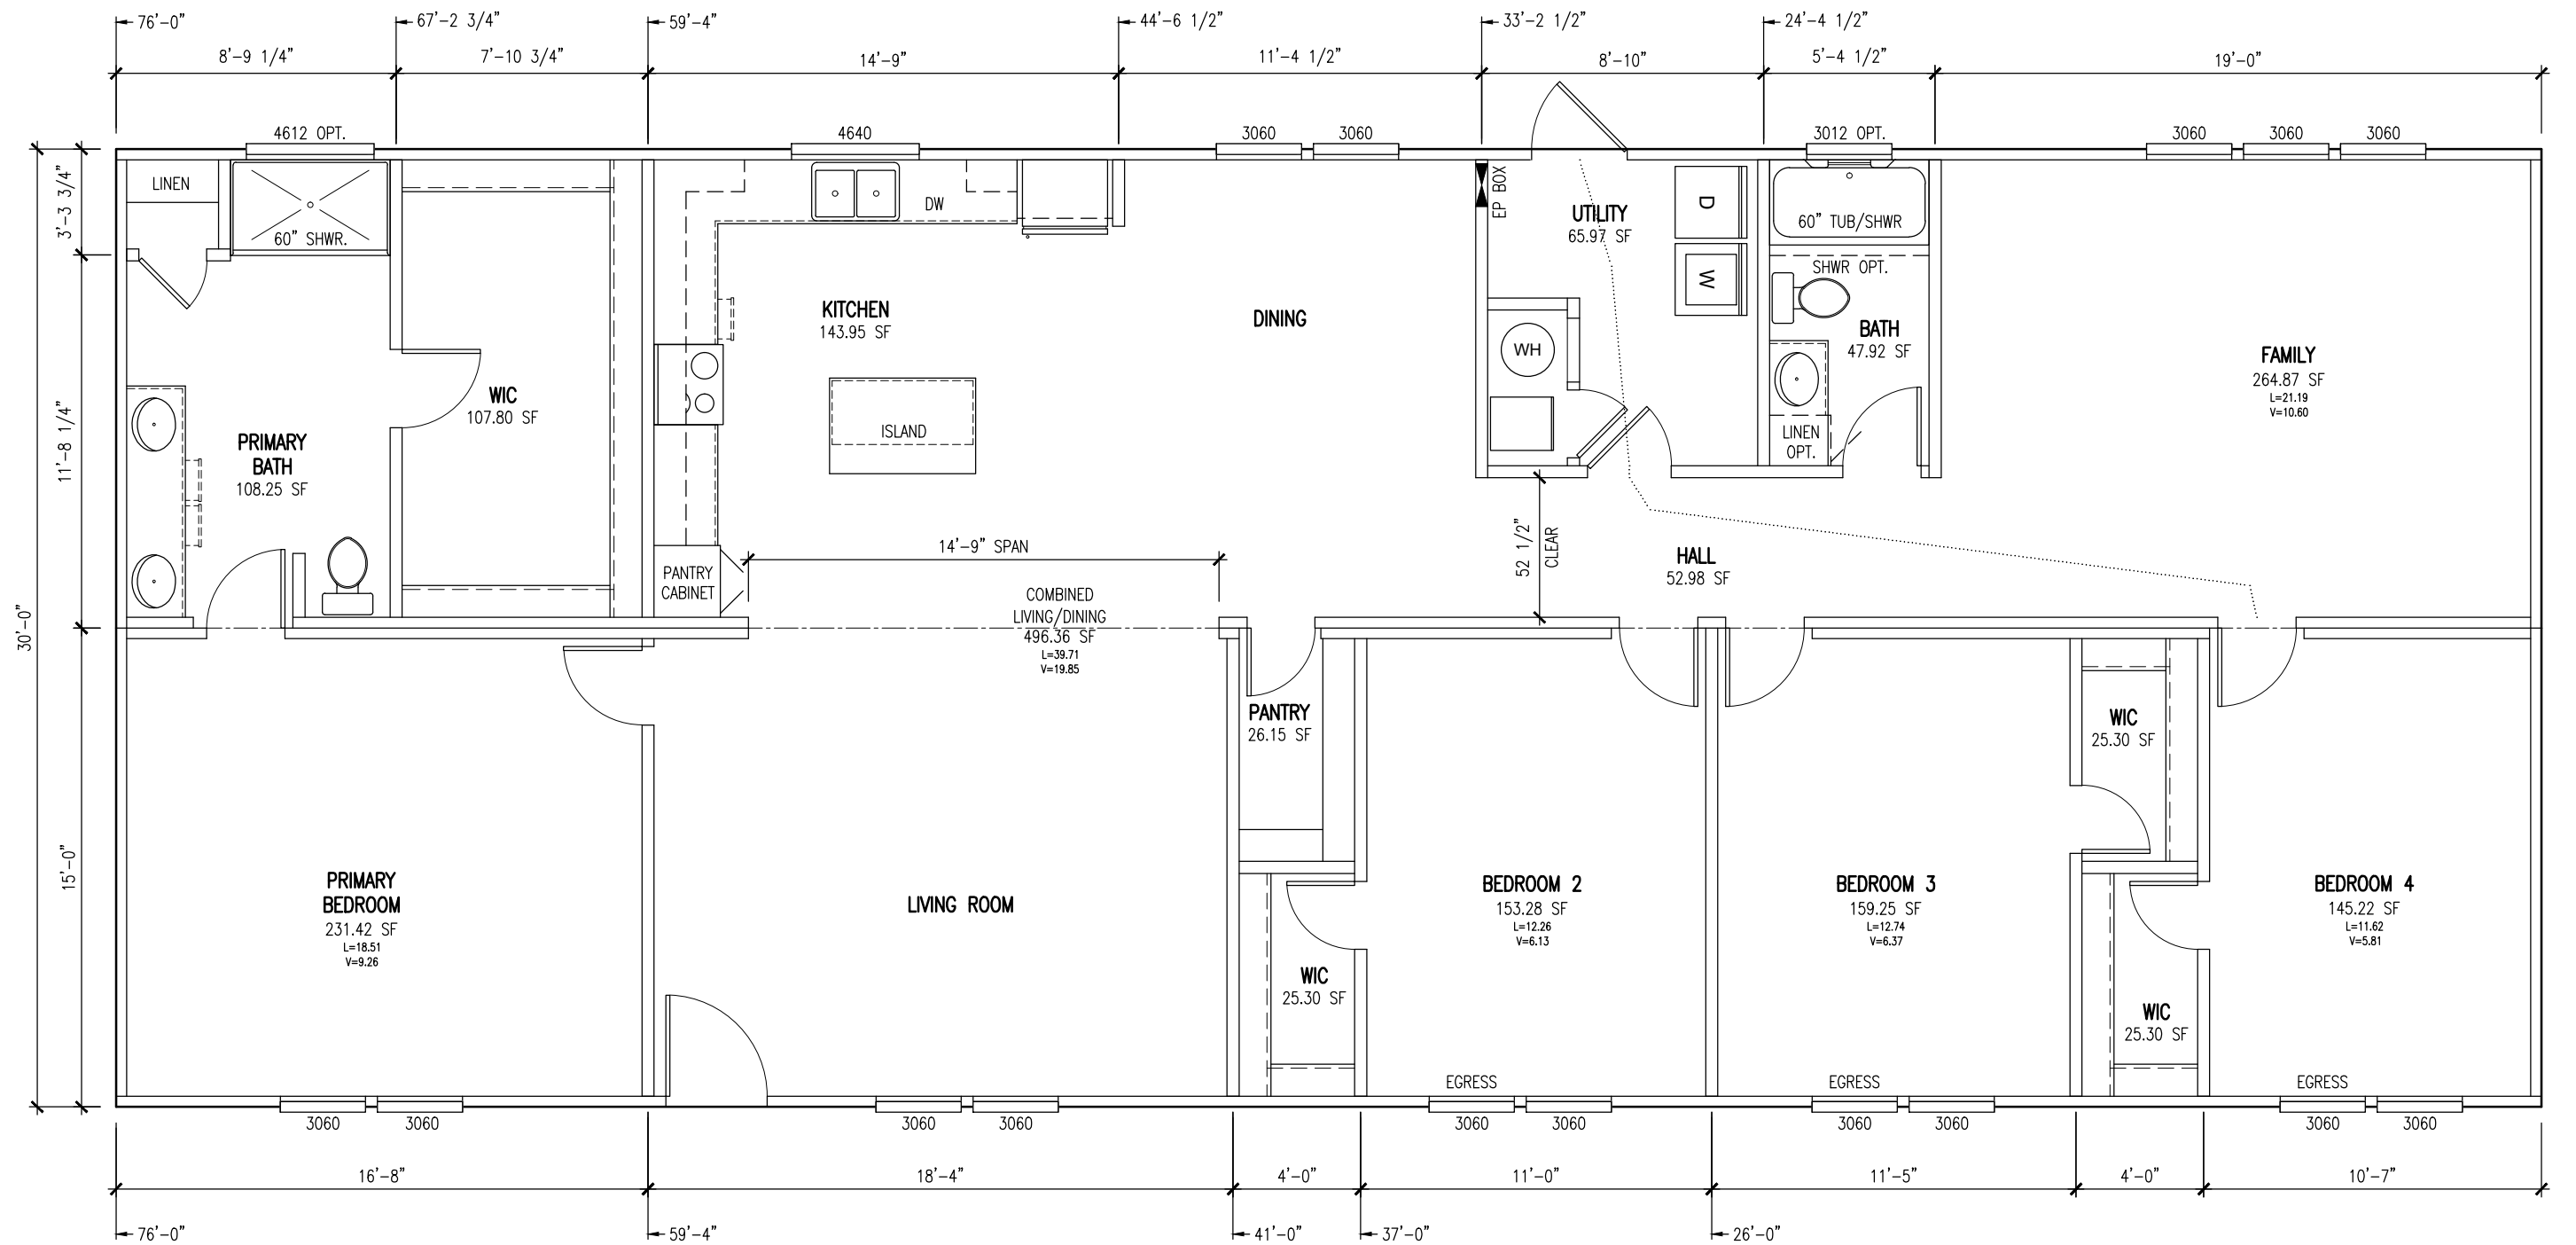

MODEL:	MARATHON 32764A	DATE:	02/25/2025	TITLE:	APPROVAL FLOOR PLAN WZ1			MARATHON HOMES BRECKENRIDGE, TX
DWG:	FP-32764A	SCALE:	3/16" = 1'-0"	REF #	DESCRIPTION	DATE	REVISED BY:	
				-	-	-	-	